

PLANT SCHEDULE	SYMBOL	CODE	BOTANICAL / COMMON NAME	SIZE	QTY
<b>DECIDUOUS SHRUBS</b>					
	NM		Aronia melanocarpa elata / Glossy Black Chokeberry	5 gal	5
	BT		Buddleja alternifolia 'Argentea' / Silver Fountain Butterfly Bush	5 gal	3
	CG		Caragana frutex 'Globosa' / Globe Russian Peashrub	5 gal	3
	CC		Caryopteris x clandestina 'Blue Mist' / Blue Mist Bluebeard	5 gal	39
	EM		Chamaebatiaria millefolium / Fernbush	5 gal	11
	EO		Ericameria nauseosa / Baby Blue Rabbitbrush	5 gal	3
	FP		Fallugia paradoxa / Canyon Plum	5 gal	5
	GY		Genista lydia / Lydia Broom	5 gal	6
	HD		Holodiscus dumosus 'Rock Spirea' / Rock Spirea	5 gal	3
	KA		Kolkwitzia amabilis / Beauty Bush	5 gal	2
	PG		Physocarpus opulifolius 'Nanus' / Dwarf Ninebark	5 gal	3
	OF		Potentilla fruticosa 'Pink Beauty' / Pink Beauty Bush Cinquefoil	5 gal	6
	EY		Syringa meyeri 'Palatin' / Dwarf Korean Lilac	5 gal	10
			<b>SUBTOTAL:</b>		99
<b>EVERGREEN SHRUBS</b>					
	PZ		Picea pungens 'Globoxa' / Dwarf Globe Blue Spruce	5 gal	5
	YB		Yucca baccata / Banana Yucca	5 gal	3
			<b>SUBTOTAL:</b>		8
<b>ORNAMENTAL GRASSES</b>					
	BR		Routeloua gracilis 'Blonde Ambition' / Blonde Ambition Blue Grama	3 gal	13
	MI		Miscanthus sinensis 'Adagio' / Adagio Eulalia Grass	3 gal	5
	SS		Schizachyrium scoparium / Little Bluestem	3 gal	21
			<b>SUBTOTAL:</b>		39
<b>PERENNIALS</b>					
	AM		Achillea millefolium / Common Yarrow	3 gal	7
	UR		Asclepias tuberosa / Butterfly Milkweed	3 gal	37
	SL		Aster laevis / Smooth Aster	3 gal	27
	CD		Coreopsis grandiflora 'Sunray' / Sunray Tickseed	3 gal	17
	DP		Dalea purpurea / Purple Prairie Clover	3 gal	12
	DS		Delosperma cooperi 'Ketaldis' / Mesa Verde® Ice Plant	3 gal	28
	HE		Echinacea purpurea 'Magnus' / Magnus Purple Coneflower	3 gal	29
	UM		Eupatorium maculatum / Joe Pye Weed	3 gal	36
	IG		Iris x germanica / German Iris	3 gal	47
	LP		Liatris spicata / Blazing Star	3 gal	29
	ML		Monarda didyma / Bee Balm	3 gal	24
	NP		Neppeta x 'Pisifike' / Little Trudy® Catmint	3 gal	27
	OO		Oenothera macrocarpa / Evening Primrose	3 gal	25
	NN		Penstemon grandiflorus / Large Beardtongue	3 gal	16
	PP		Penstemon pinifolius / Threadleaf Beardtongue	3 gal	15
	NI		Penstemon strictus / Rocky Mountain Penstemon	3 gal	13
	RO		Ratibida columnifera / Prairie Coneflower	3 gal	13
	UI		Rudbeckia fulgida / Coneflower	3 gal	47
	SE		Salvia greggii / Autumn Sage	3 gal	9
	SU		Scabiosa columbaria 'Balfoutropi' / Flutter® Rose Pink Scabiosa	3 gal	13
	UT		Sedum spectabile 'Autumn Joy' / Autumn Joy Stonecrop	3 gal	41
	OG		Solidago x 'Goldkind' / Golden Baby Goldenrod	3 gal	25
	VR		Veronica x 'Reavis' / Crystal River Creeping Speedwell	3 gal	28
			<b>SUBTOTAL:</b>		565

\*NOT FOR CONSTRUCTION\*  
Date: Description  
- 3.5.2026 CONCEPT DESIGN

Seal / Signature: Drawn By: MR. JF


Project Name: CONSERVATORY METRO DISTRICT

Project Address: 3156 S KIRK WAY IRR AURORA, CO 80013

Scale: NOT TO SCALE

Description: LANDSCAPE PLAN

L 1.0

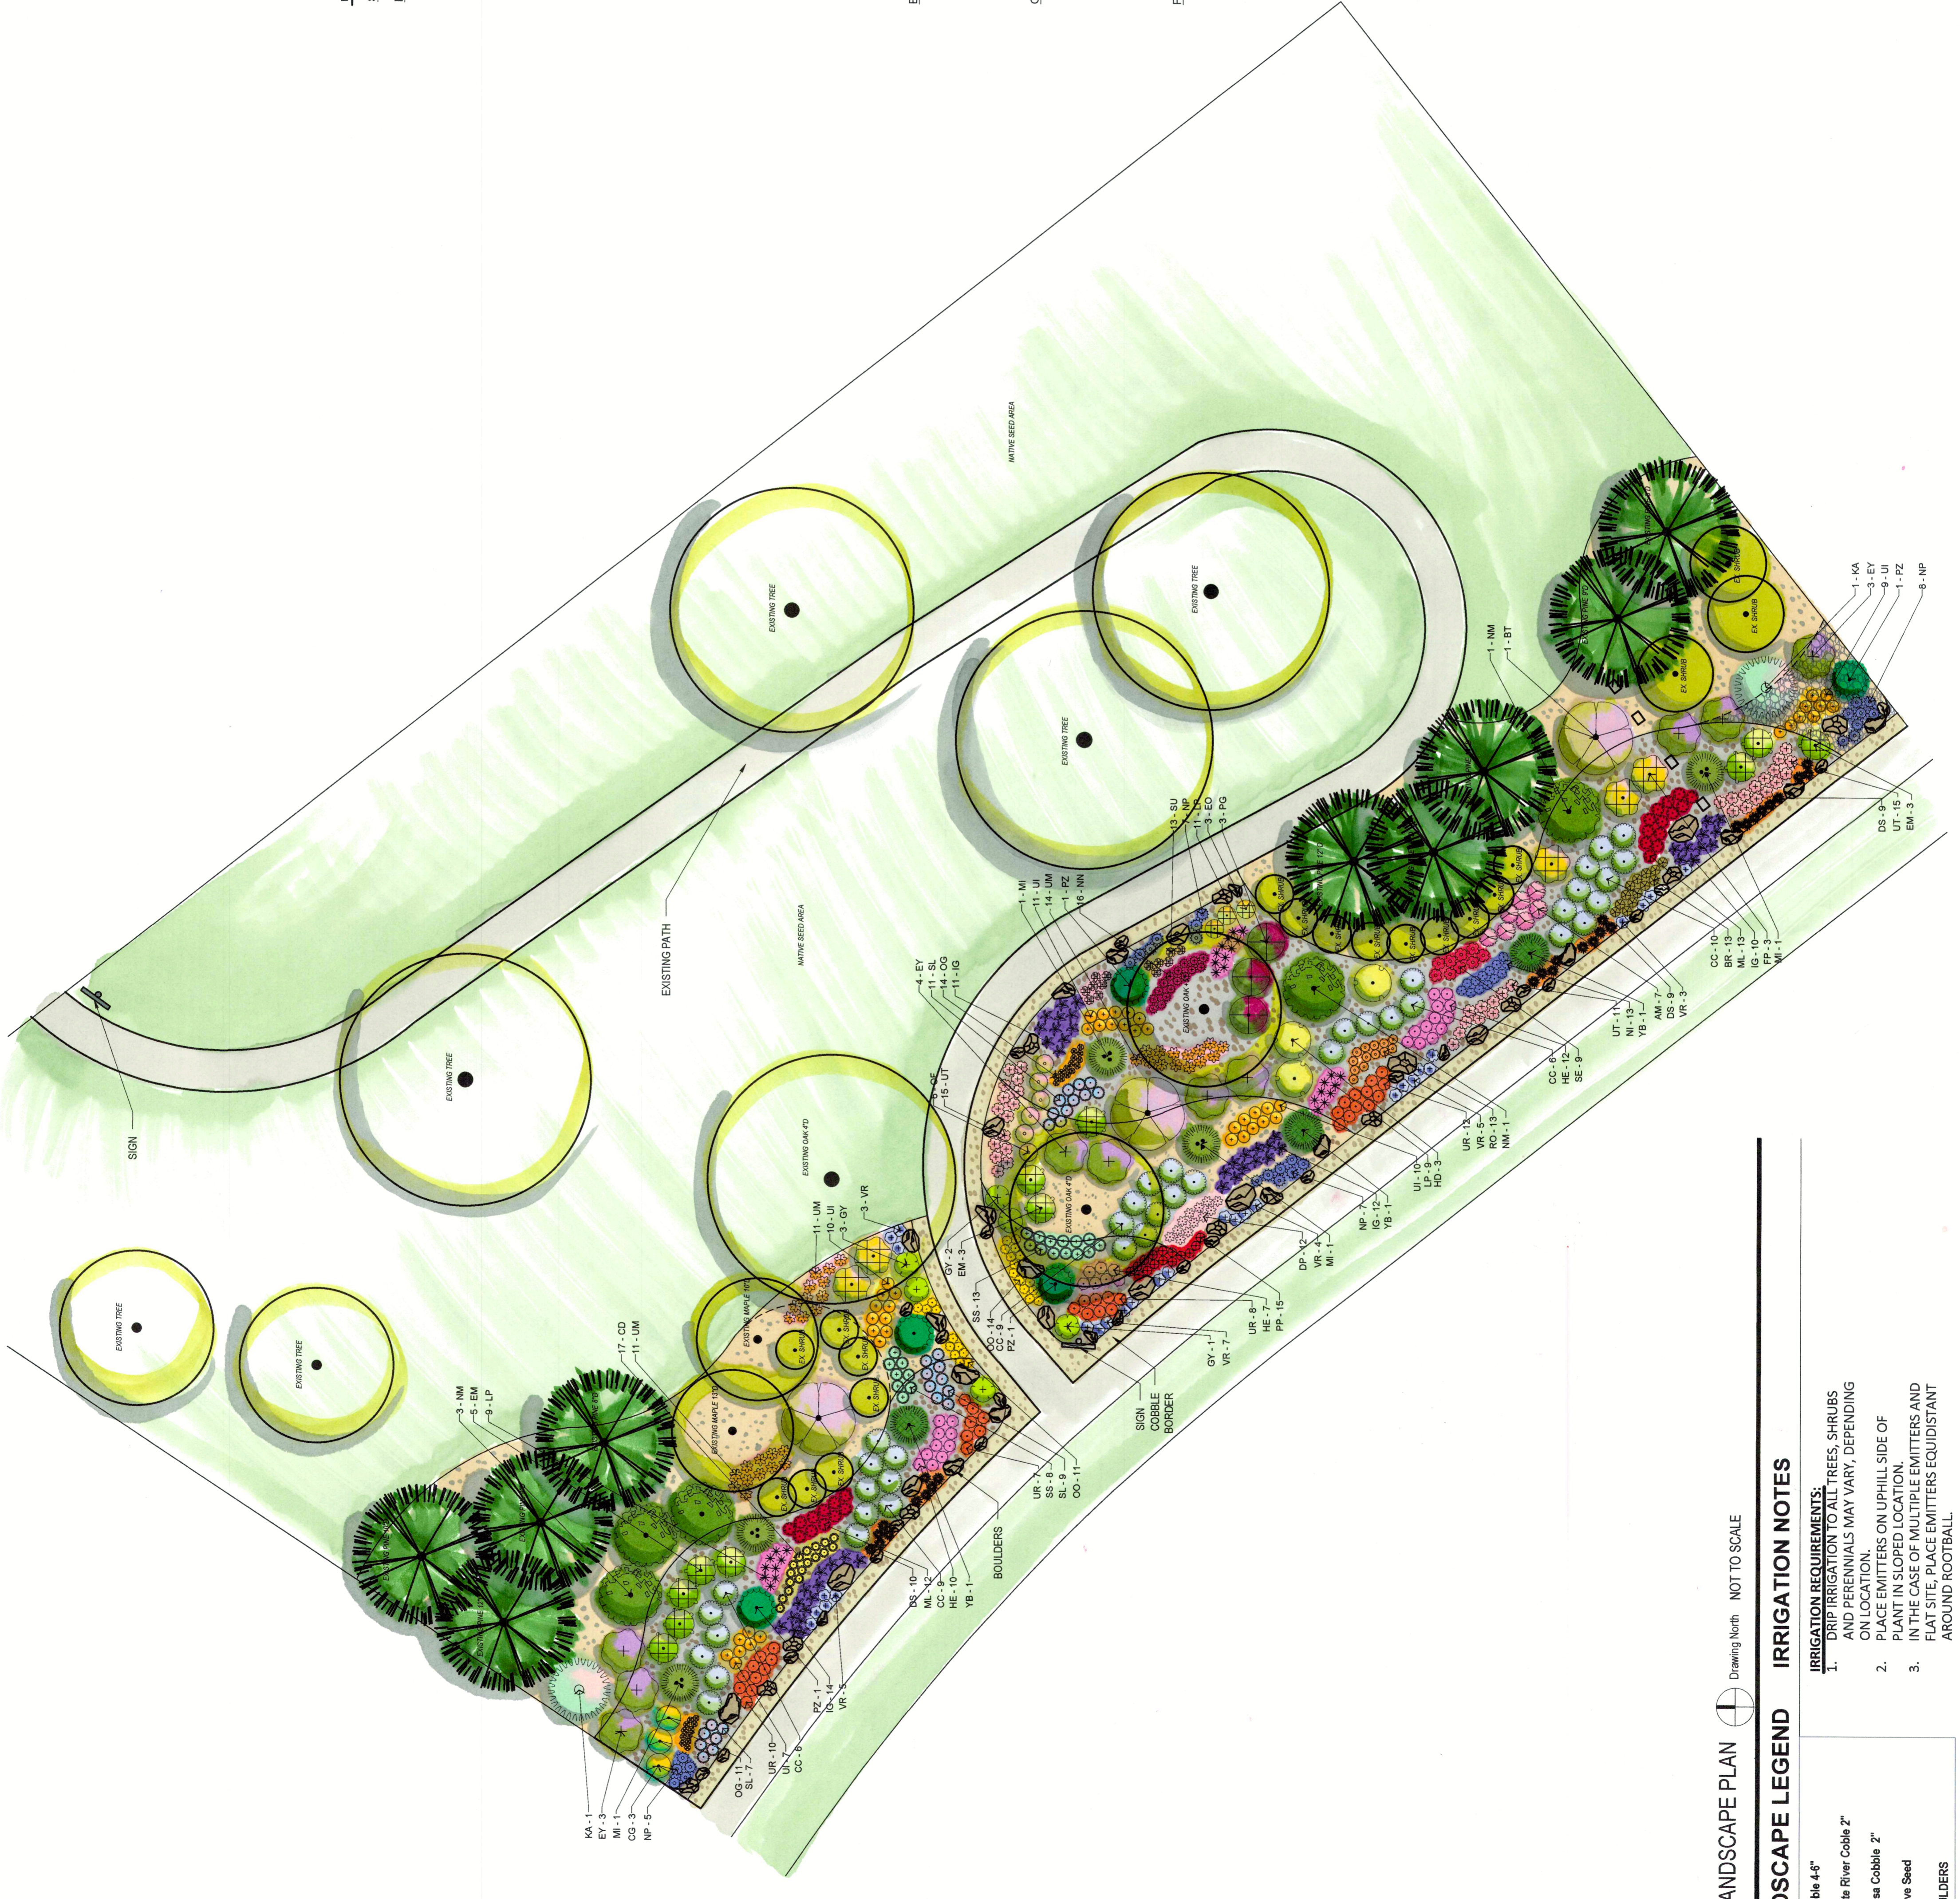

1 LANDSCAPE PLAN Drawing North NOT TO SCALE

**LANDSCAPE LEGEND**

- Cobble 4-6"
- Platte River Cobble 2"
- Mesa Cobble 2"
- Native Seed
- BOULDERS

**IRRIGATION NOTES**

- IRRIGATION REQUIREMENTS:**
- DRIP IRRIGATION TO ALL TREES, SHRUBS AND PERENNIALS MAY VARY, DEPENDING ON LOCATION.
  - PLACE EMITTERS ON UPHILL SIDE OF PLANT IN SLOPED LOCATION.
  - IN THE CASE OF MULTIPLE EMITTERS AND FLAT SITE, PLACE EMITTERS EQUIDISTANT AROUND ROOTBALL.