




AURORA WATER


Conservatory on Hampton

BUFFER PLANT SCHEDULE

Symbol	Quantity	Scientific Name	Common Name	Plant Type	Plant Size
BC	9	<i>Bouteloua curtipendula</i>	Sideoats Gramma Grass	Ornamental Grass	5 Gallons
EB	16	<i>Eriogonum umbellatum</i>	Sulfur Flower	Perennial	1 Gallon
GR	14	<i>Geum triflorum</i>	Prairie Smoke Avens	Perennial	1 Gallon
TV	13	<i>Artemisia versicolor</i> 'Sea Foam'	Sea Foam Artemisia	Perennial	1 Gallon
RD	12	<i>Antennaria sp.</i>	Pink Pussytoes	Perennial	1 Gallon
SP	10	<i>Salvia pachyphylla</i>	Mojave Sage	Perennial	1 Gallon
GA	8	<i>Gaillardia spp.</i>	Blanket Flower	Perennial	1 Gallon
RV	5	<i>Ruta graveolens</i>	Common Rue	Perennial	1 Gallons
MC	10	<i>Amorpha canescens</i>	Leadplant	Shrub	5 Gallons
EM	9	<i>Chamaebatiaria millefolium</i>	Fernbush	Shrub	5 Gallons
FP	6	<i>Fallugia paradoxa</i>	Apache Plume or Canyon Plume	Shrub	5 Gallons
TT	5	<i>Artemisia tridentata</i>	Big Sagebrush	Shrub	5 Gallons
JP	5	<i>Juniperus procumbens</i> (all cultivars)	Japanese Garden Juniper, all cultivars	Shrub	5 Gallons
PU	4	<i>Arctostaphylos uva-ursi</i> (all cultivars)	Kinnikinnick	Shrub	5 Gallons
HH	3	<i>Helichrysum trilineatum</i>	SteppeSuns® Hokubetsi	Shrub	5 Gallons
OC	2	<i>Cotinus coggygia</i> 'Royal Purple'	Royal Purple Smoke Bush	Shrub	5 Gallons
VY	2	<i>Sheperdia argentea</i> 'Totem'	SILVER TOTEM® Buffaloberry	Shrub	5 Gallons
CR	1	<i>Arctostaphylos x coloradoensis</i> 'Panchito™'	Panchito™ Manzanita	Shrub	5 Gallons
XS	3	<i>Xanthoceras sorbifolium</i> 'Psgan'	Clear Creek® Golden Yellowhorn	Tree	2.5 Caliper
AR	2	<i>Acer grandidentatum</i>	Bigtooth Maple	Tree	2.5 Caliper
AV	2	<i>Amelanchier laevis</i> 'Snowcloud'	Snowcloud Serviceberry	Tree	2.5 Caliper
AE	1	<i>Acer negundo</i> 'Sensation'	Sensation Boxelder	Tree	2.5 Caliper

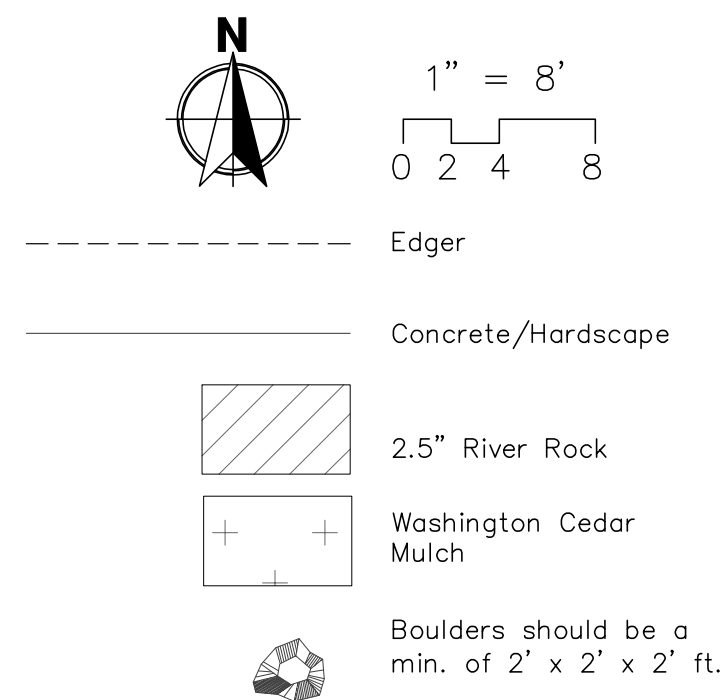

- Edger
- Concrete/Hardscape
- ▨ 2.5" River Rock
- + + + Washington Cedar Mulch
- ⊕ Existing Tree
- ⊕ Existing Tree

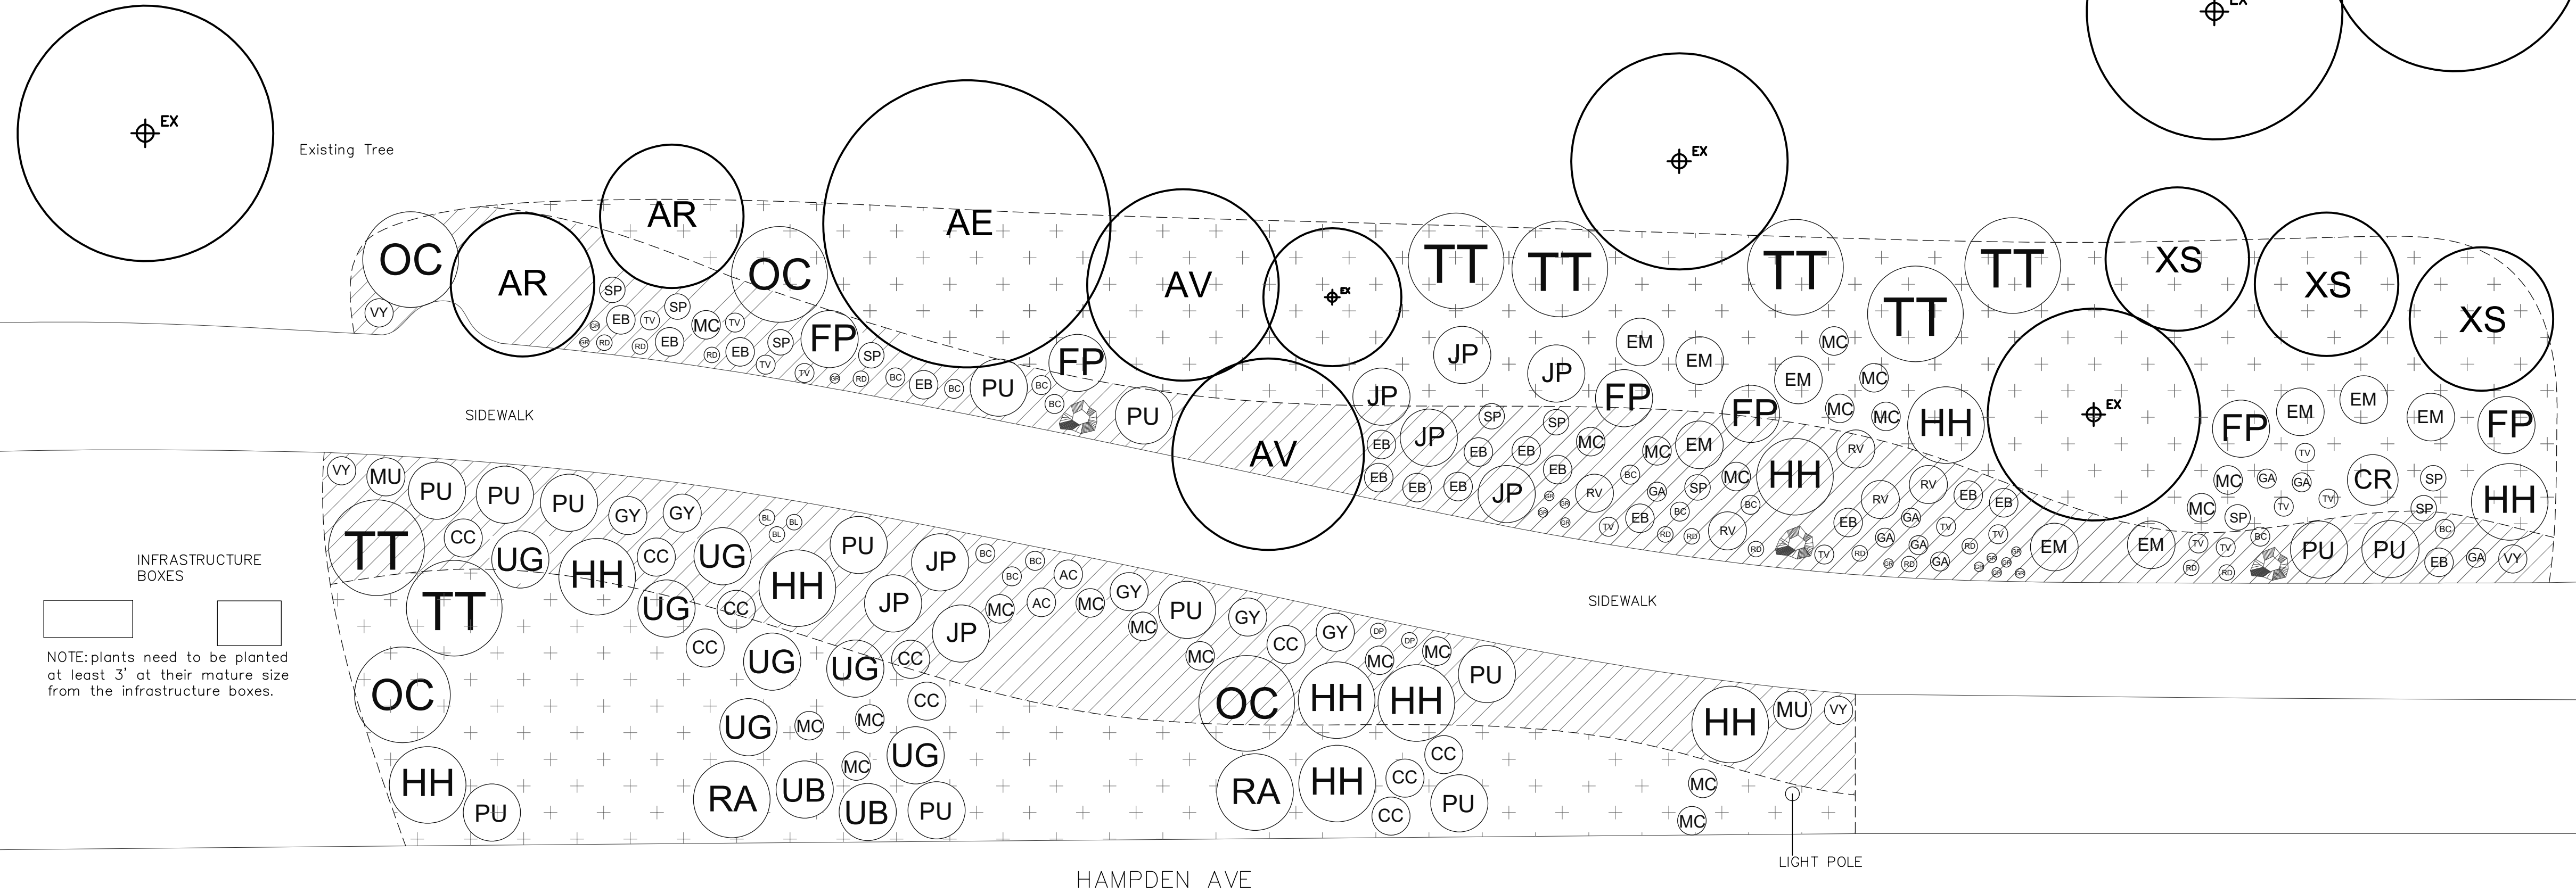

INFRASTRUCTURE BOXES

NOTE: plants need to be planted at least 3' at their mature size from the infrastructure boxes.

CURBSIDE LANDSCAPING TABLE

Sign type	Length	Trees required 1/40 LF	Trees provided	Trees equivalents	Area	Shrubs required 1/40 SF	Shrubs provided	Grasses provided
Hampton St. North side	*	*	*	N/A	2,528 ft ²	61	62	3

*Amendment to the existing landscape plan. Street trees were previously provided.

CURBSIDE PLANT SCHEDULE

Symbol	Quantity	Scientific Name	Common Name	Plant Type	Plant Size
BC	3	<i>Bouteloua curtipendula</i>	Sideoats Gramma Grass	Ornamental Grass	1 Gallon
BL	3	<i>Berlandiera lyrata</i>	Chocolate Flower	Perennial	1 Gallon
AC	2	<i>Agastache sp.</i>	Hyssop	Perennial	1 Gallon
DP	2	<i>Dalea purpurea</i>	Purple Prairie Clover	Perennial	1 Gallon
MU	2	<i>Mirabilis multiflora</i>	Hardy Four-O-Clock	Perennial	1 Gallon
MC	11	<i>Amorpha canescens</i>	Leadplant	Shrub	5 Gallons
PU	9	<i>Arctostaphylos uva-ursi</i> (all cultivars)	Kinnikinnick	Shrub	5 Gallons
CC	8	<i>Caryopteris x clandonensis</i>	Blue Mist Spirea (all cultivars)	Shrub	5 Gallons
UG	7	<i>Cytisus purgans</i>	Spanish Gold® Broom	Shrub	5 Gallons
HH	7	<i>Helichrysum trilineatum</i>	SteppeSuns® Hokubetsi	Shrub	5 Gallons
GY	5	<i>Genista lydia</i>	Lydia Broom	Shrub	5 Gallons
JP	3	<i>Juniperus procumbens</i> (all cultivars)	Japanese Garden Juniper, all cultivars	Shrub	5 Gallons
TT	2	<i>Artemisia tridentata</i>	Big Sagebrush	Shrub	5 Gallons
OC	2	<i>Cotinus coggygia</i> 'Royal Purple'	Royal Purple Smoke Bush	Shrub	5 Gallons
UB	2	<i>Prunus besseyi</i> 'Pawnee Buttes®'	Pawnee Buttes® Sand Cherry	Shrub	5 Gallons
RA	2	<i>Rhus aromatica</i> 'Gro-Low'	Gro-Low Sumac	Shrub	5 Gallons
VY	2	<i>Sheperdia argentea</i> 'Totem'	SILVER TOTEM® Buffaloberry	Shrub	5 Gallons



Know what's below. Call before you dig.

Drawn by: KL
Date: 01.20.26
Scale: 1"= 8'-0"
Sheet: L-2A